



foundation  
-0.30 m

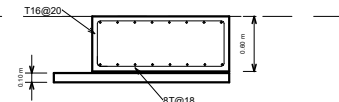

2 SEC 1-1  
1:50

foundation  
-0.30 m

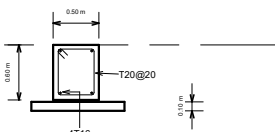

3 TIE BEAM  
1:50



www.autodesk.com/revit


No.	Description	Date

Owner







Project Name

VAHID ROMOUZI

Project number	Project Number	S.1
Date	Issue Date	
Drawn by	Author	Scale
Checked by	Checker	
		As indicated

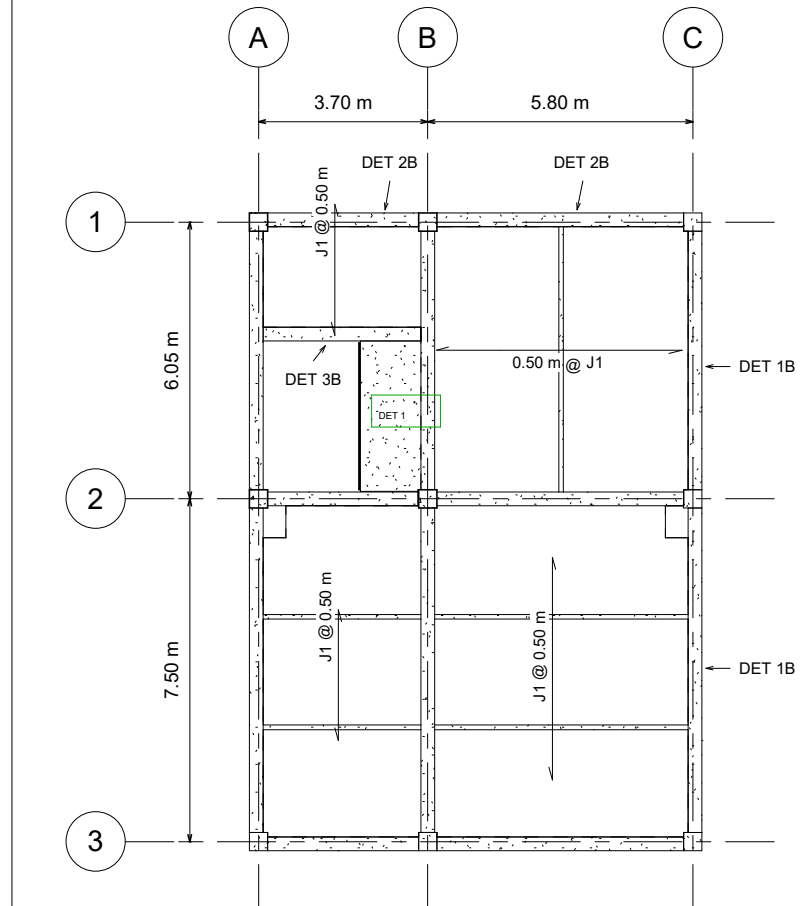

1 تیر ریزی  
1 : 100

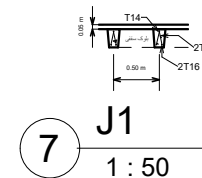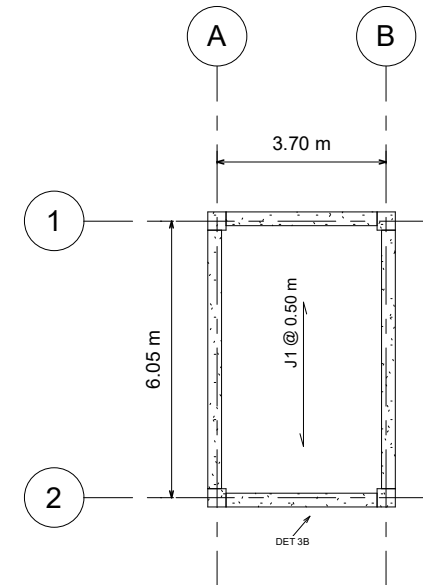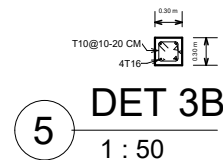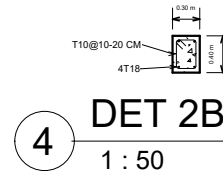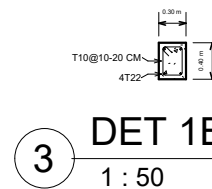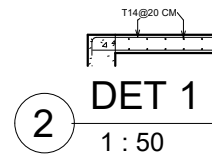

www.autodesk.com/revit


No.	Description	Date

Owner

Project Name

VAHID ROMOUZI

Project number	Project Number	S.2
Date	Issue Date	
Drawn by	Author	Scale
Checked by	Checker	
		As indicated

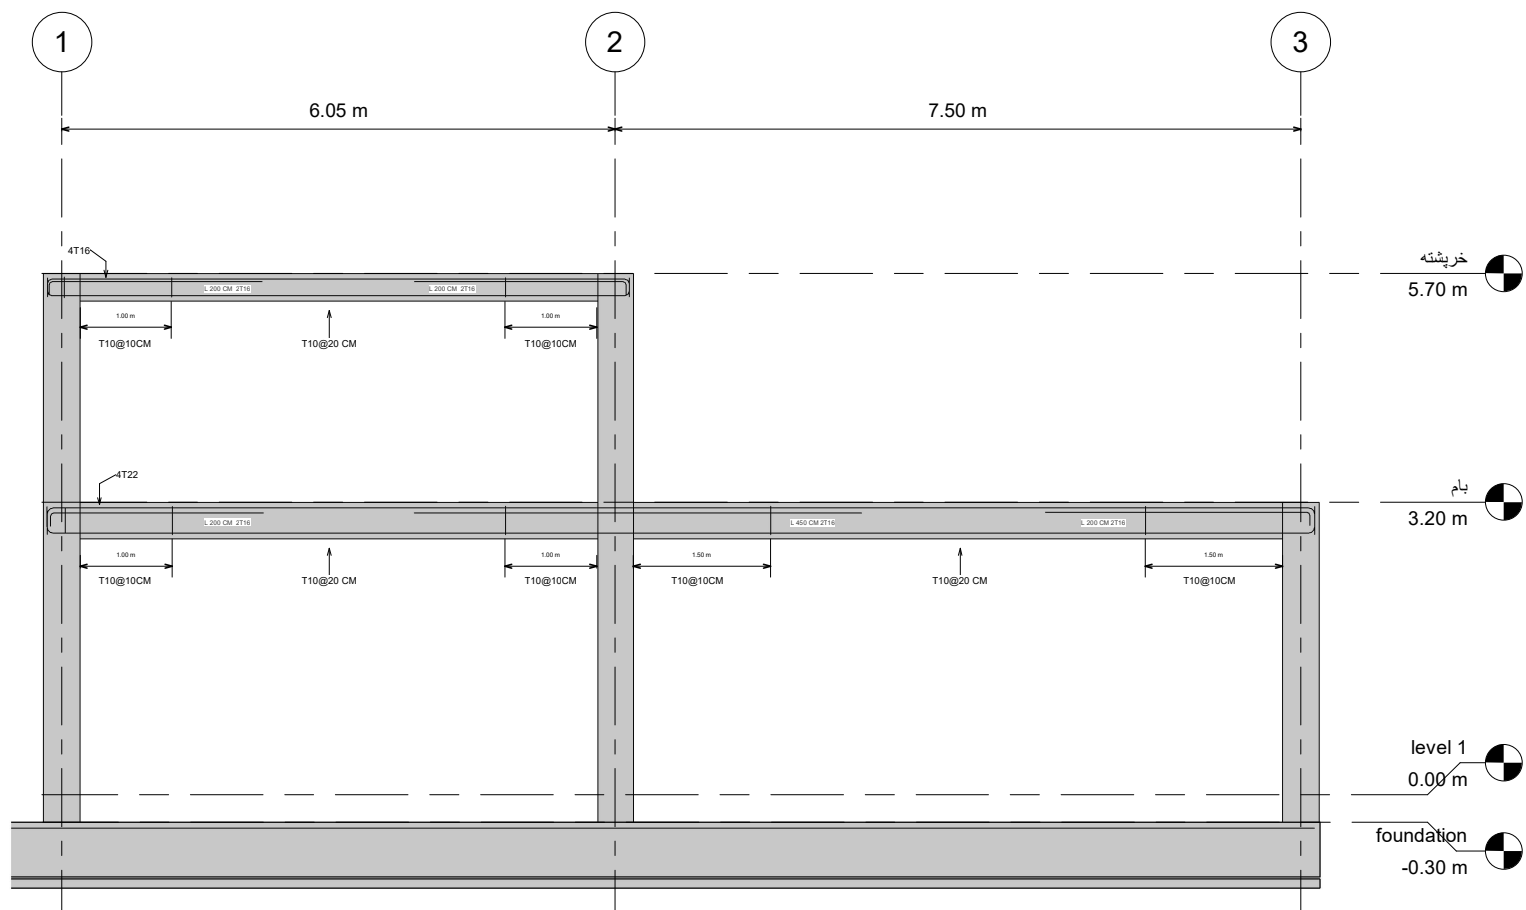

1 FRAME A & B  
1 : 50



www.autodesk.com/revit


No.	Description	Date

Owner

Project Name

VAHID ROMOUZI

Project number	Project Number	S.3
Date	Issue Date	
Drawn by	Author	
Checked by	Checker	
Scale		1 : 50

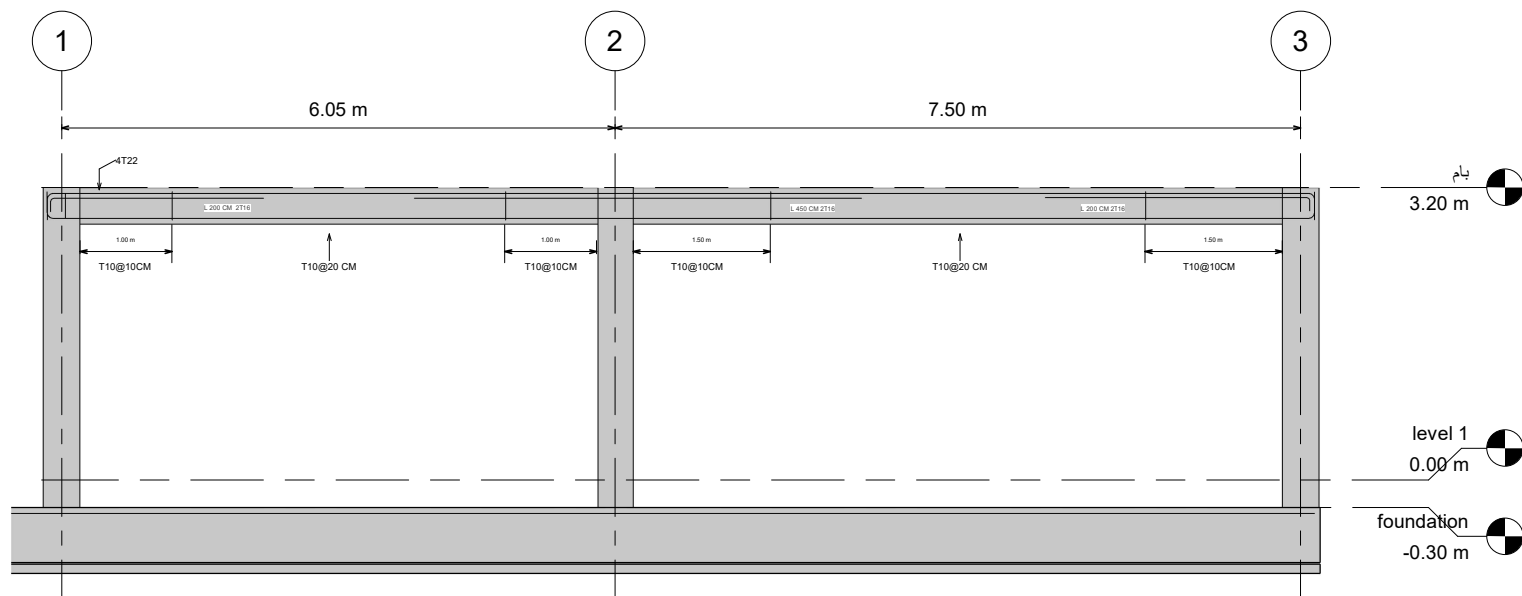

1 FRAME C  
1 : 50



www.autodesk.com/revit


No.	Description	Date

Owner

Project Name

VAHID ROMOUZI

Project number	Project Number	S.4
Date	Issue Date	
Drawn by	Author	
Checked by	Checker	
Scale		1 : 50

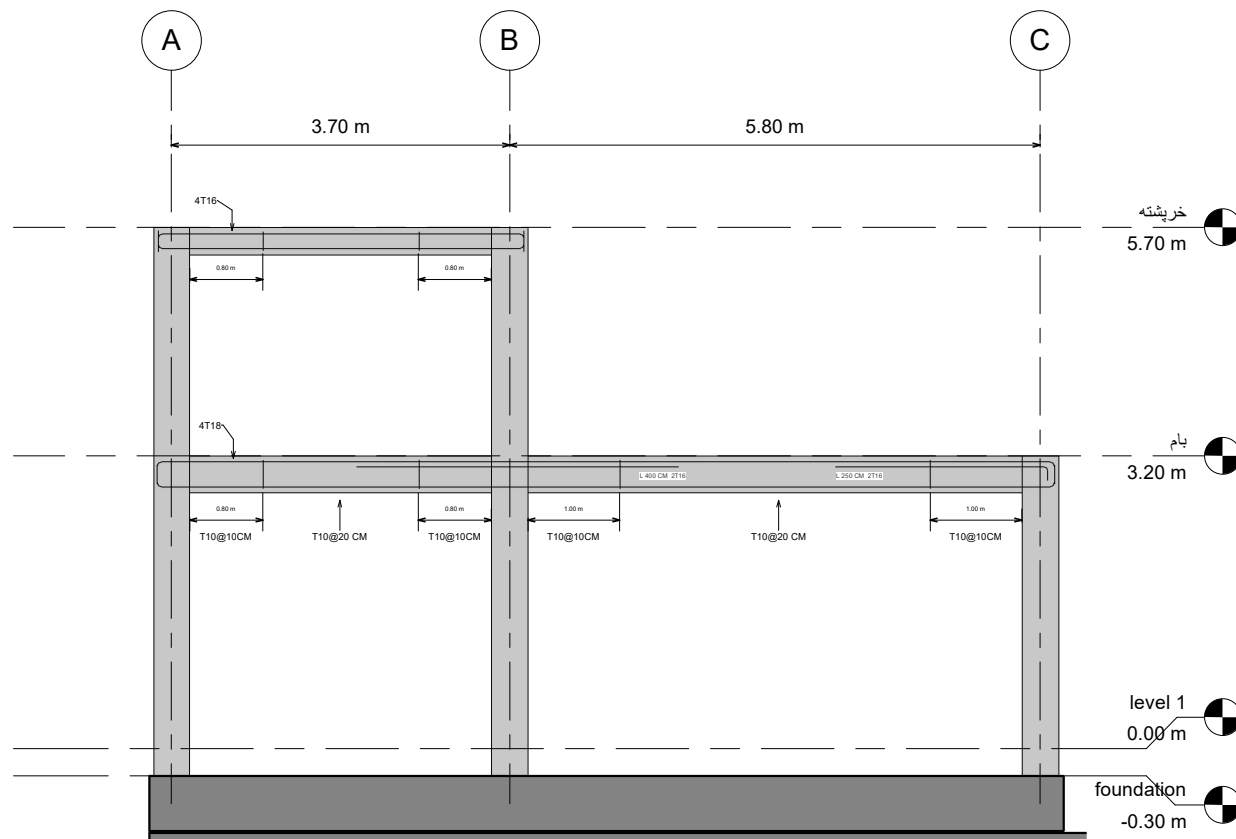

1 FRAME 1 & 2  
1 : 50



www.autodesk.com/revit


No.	Description	Date

Owner

Project Name

VAHIDROMOUZI

Project number	Project Number	S.5
Date	Issue Date	
Drawn by	Author	
Checked by	Checker	
Scale		1 : 50

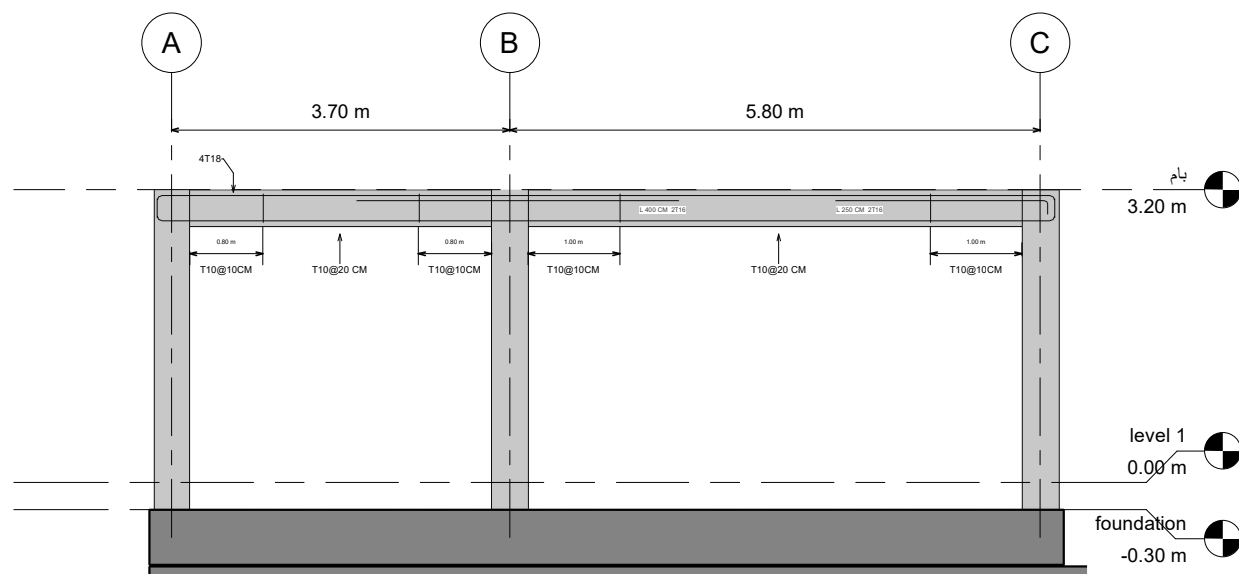

1 FRAME 3  
1 : 50



www.autodesk.com/revit


No.	Description	Date

Owner

Project Name

VAHID ROMOUZI


Project number	Project Number	S.6
Date	Issue Date	
Drawn by	Author	
Checked by	Checker	
Scale		1 : 50

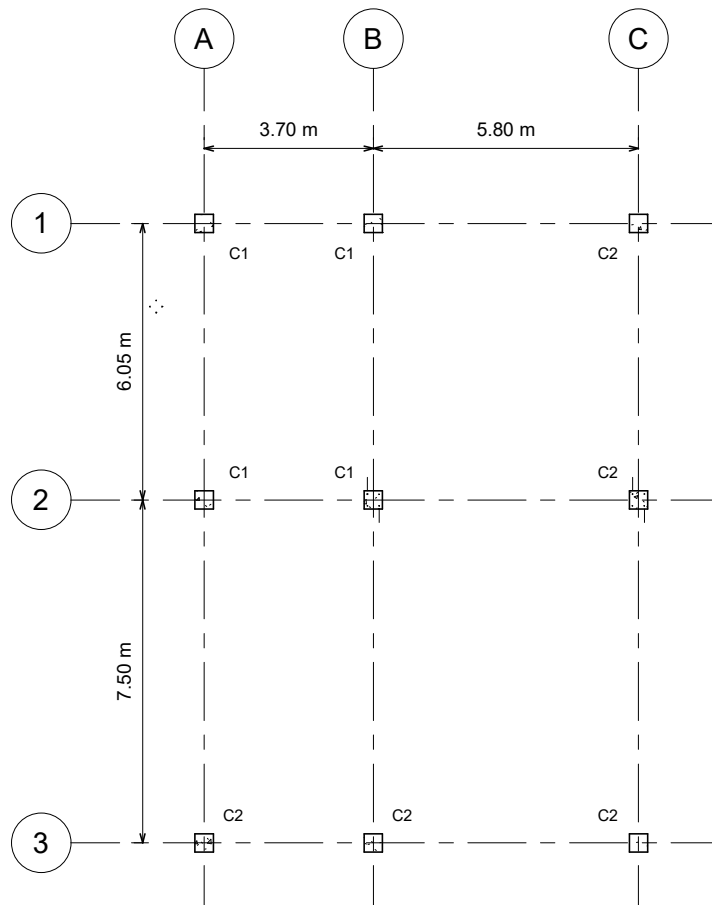


1 level 1  
1 : 100

2 C1  
1 : 50

3 C2  
1 : 50

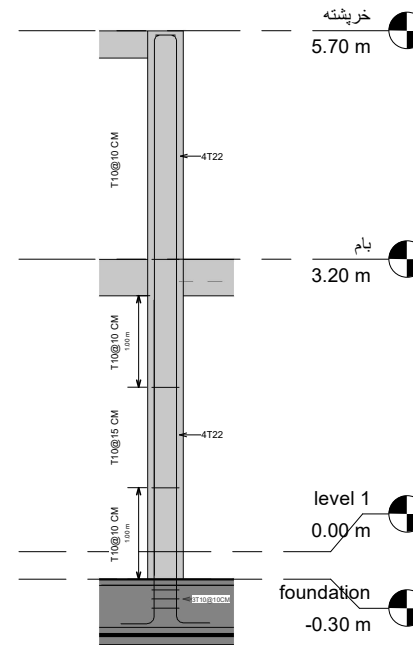

4 C1 & 2 DET  
1 : 50

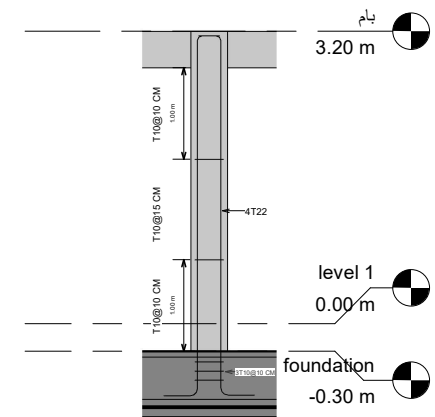

www.autodesk.com/revit

No.	Description	Date

Owner

Project Name

VAHID ROMOUZI

Project number	Project Number	S.7
Date	Issue Date	
Drawn by	Author	Scale
Checked by	Checker	
		As indicated